


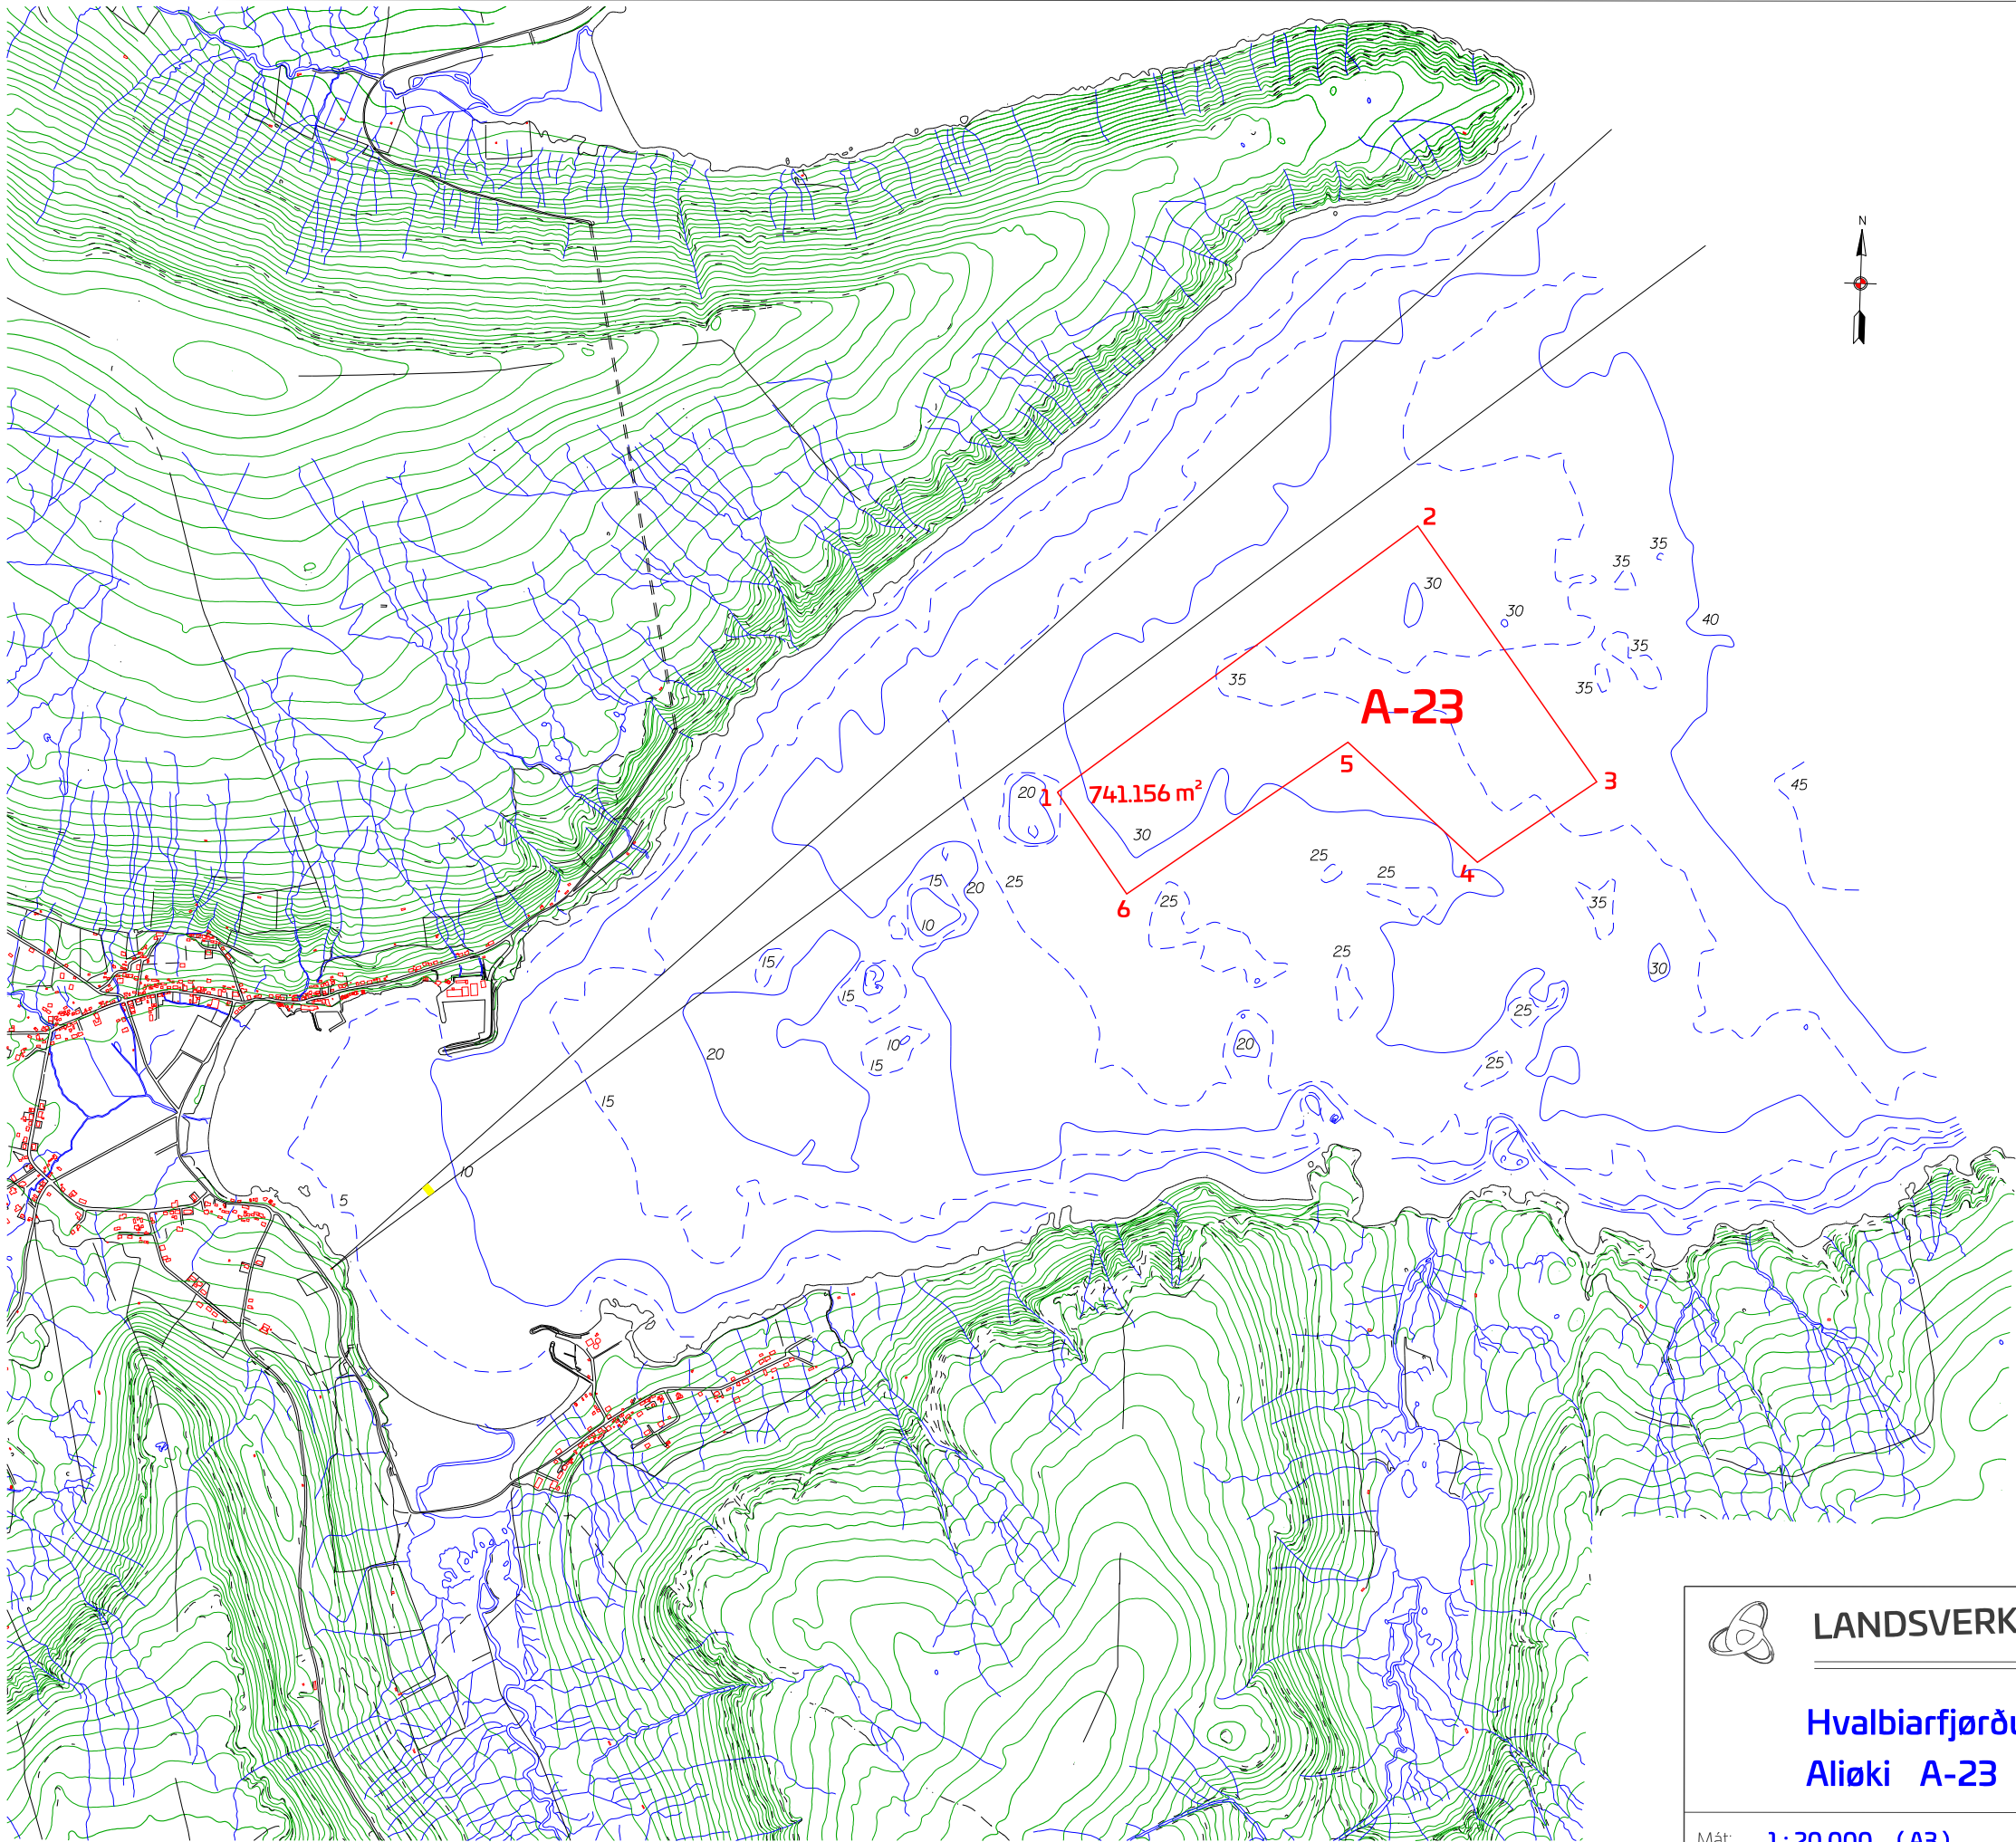

	FOTM	WGS 84
1	833306.67 205024.74	61°36.522' N 06°54.319' V
2	834084.72 206077.67	61°36.940' N 06°53.127' V
3	833337.18 206600.82	61°36.537' N 06°52.537' V
4	833102.51 206251.88	61°36.411' N 06°52.932' V
5	833452.88 205873.59	61°36.600' N 06°53.359' V
6	833009.80 205227.73	61°36.362' N 06°54.090' V
A-23		741.156 m²



LANDSVERK

Yvari við Strond 17
100 Tórshavn

Hvalbiarfjørður C-21

Aliðki A-23

Mát: 1:20.000 (A3)

Tórshavn 03.06.2019

Mál nr.:

Rættað: økið broytt 16.06.2026

Teknað: AMN

Tekn. nr.:

13046a